


VERMONT ST.

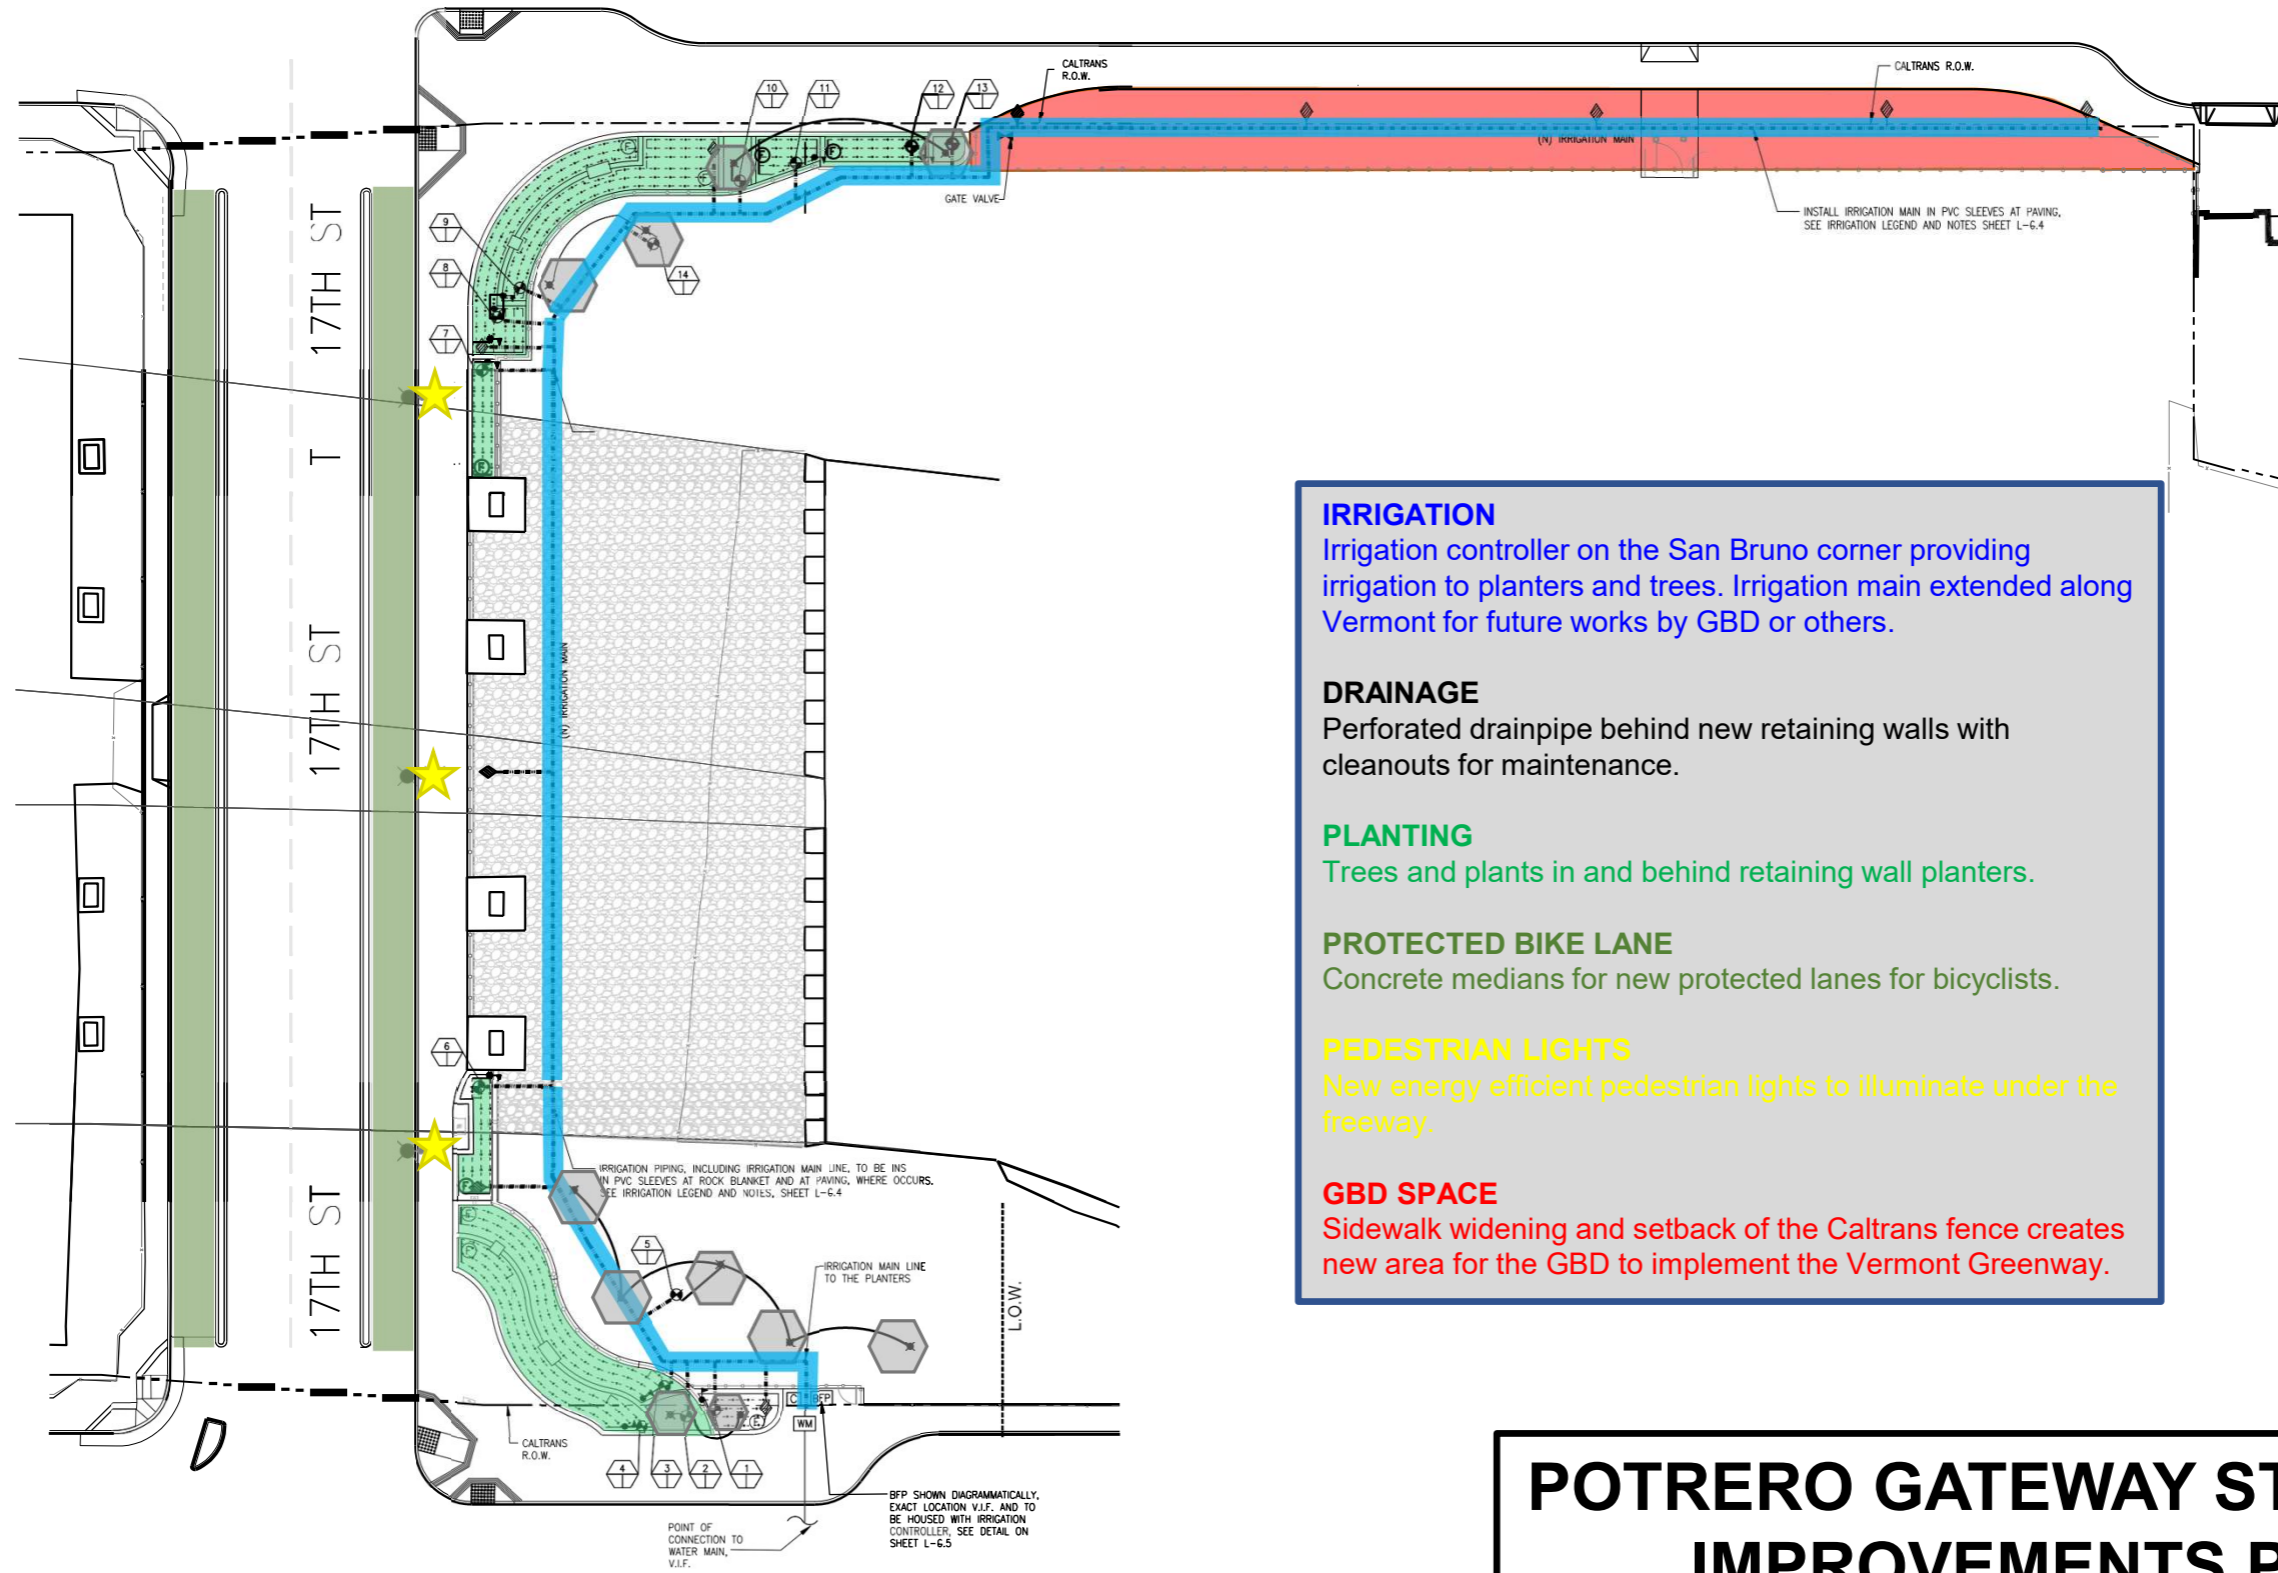

IRRIGATION

Irrigation controller on the San Bruno corner providing irrigation to planters and trees. Irrigation main extended along Vermont for future works by GBD or others.

DRAINAGE

Perforated drainpipe behind new retaining walls with cleanouts for maintenance.

PLANTING

Trees and plants in and behind retaining wall planters.

PROTECTED BIKE LANE

Concrete medians for new protected lanes for bicyclists.

PEDESTRIAN LIGHTS


New energy efficient pedestrian lights to illuminate under the freeway.

GBD SPACE


Sidewalk widening and setback of the Caltrans fence creates new area for the GBD to implement the Vermont Greenway.



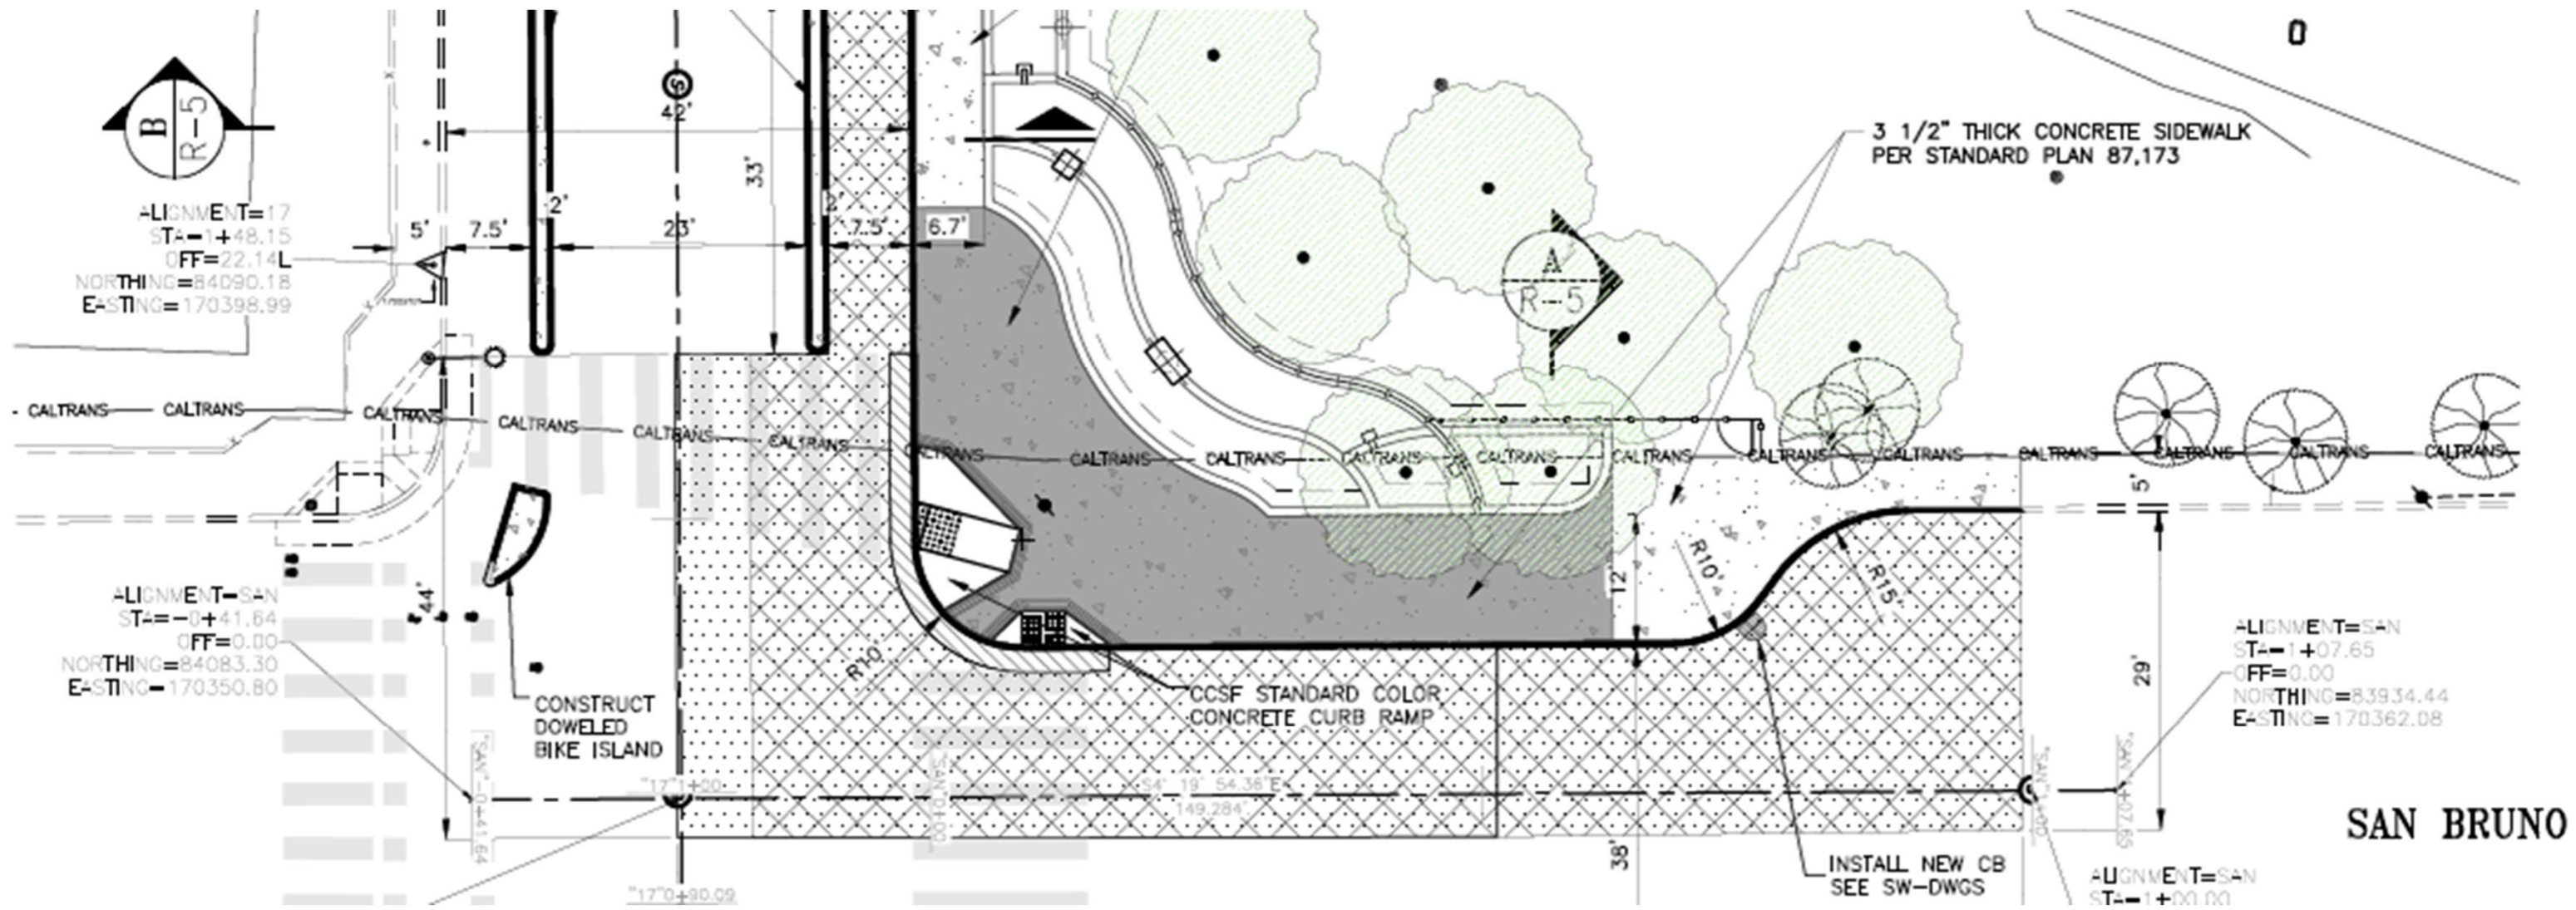




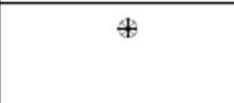
POTRERO GATEWAY STREETSCAPE IMPROVEMENTS PROJECT

San Bruno Corner

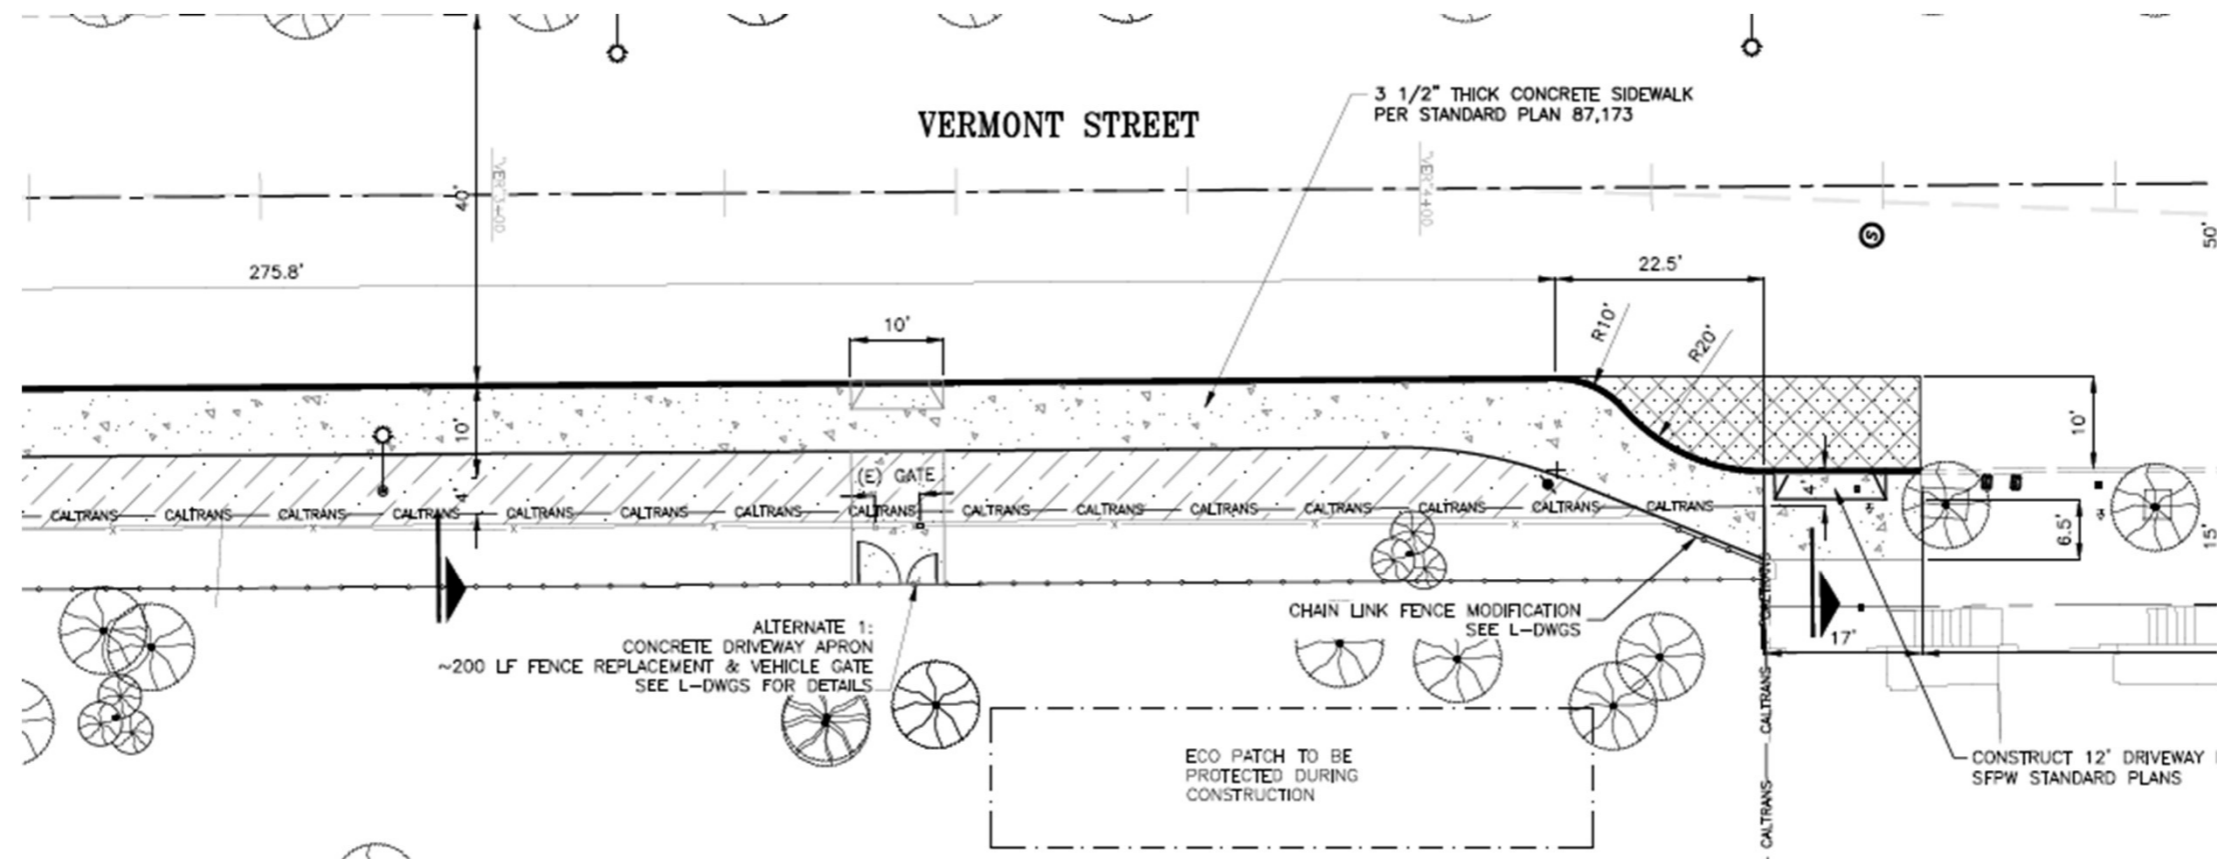

Vermont Mid-Block

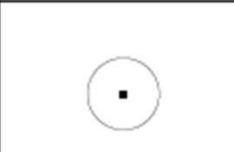

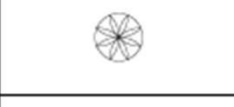SYMBOL	QTY.	SCIENTIFIC NAME	COMMON NAME
TREES			
	5	QUERCUS AGRIFOLIA	COAST LIVE OAK
	6	PRUNUS ILICIFOLIA SSP. ILICIFOLIA	HOLLYLEAF CHERRY
SHRUBS			
	5	CEANOTHUS THYRSIFLORUS VAR. THYRSIFLORUS 'LOUIS EDMUNDS'	CEANOTHUS THYRSIFLORUS VAR. THYRSIFLORUS 'LOUIS EDMUNDS'
	5	BACCHARIS PILULARIS 'PIGEON POINT'	DWARF COYOTE BRUSH
	25	ARCTOSTAPHYLOS UVA URSI 'POINT REYES'	POINT REYES BEARBERRY
	20	LUPINUS PROPINQUUSI	BLUE BUSH LUPINE
	60	MIMULUS AURANTIACUS 'PT. MOLATE'	MONKEY FLOWER
GROUNDCOVERS			
	35	ERIGERON GLAUCUS 'WAYNE RODERICK'	SEASIDE DAISY

