


SAN BRUNO MASTER PLAN

Potrero Gateway Park Steering Committee | December 1, 2022

EXISTING CONDITIONS




OPTION A - EAST SIDE GREENING

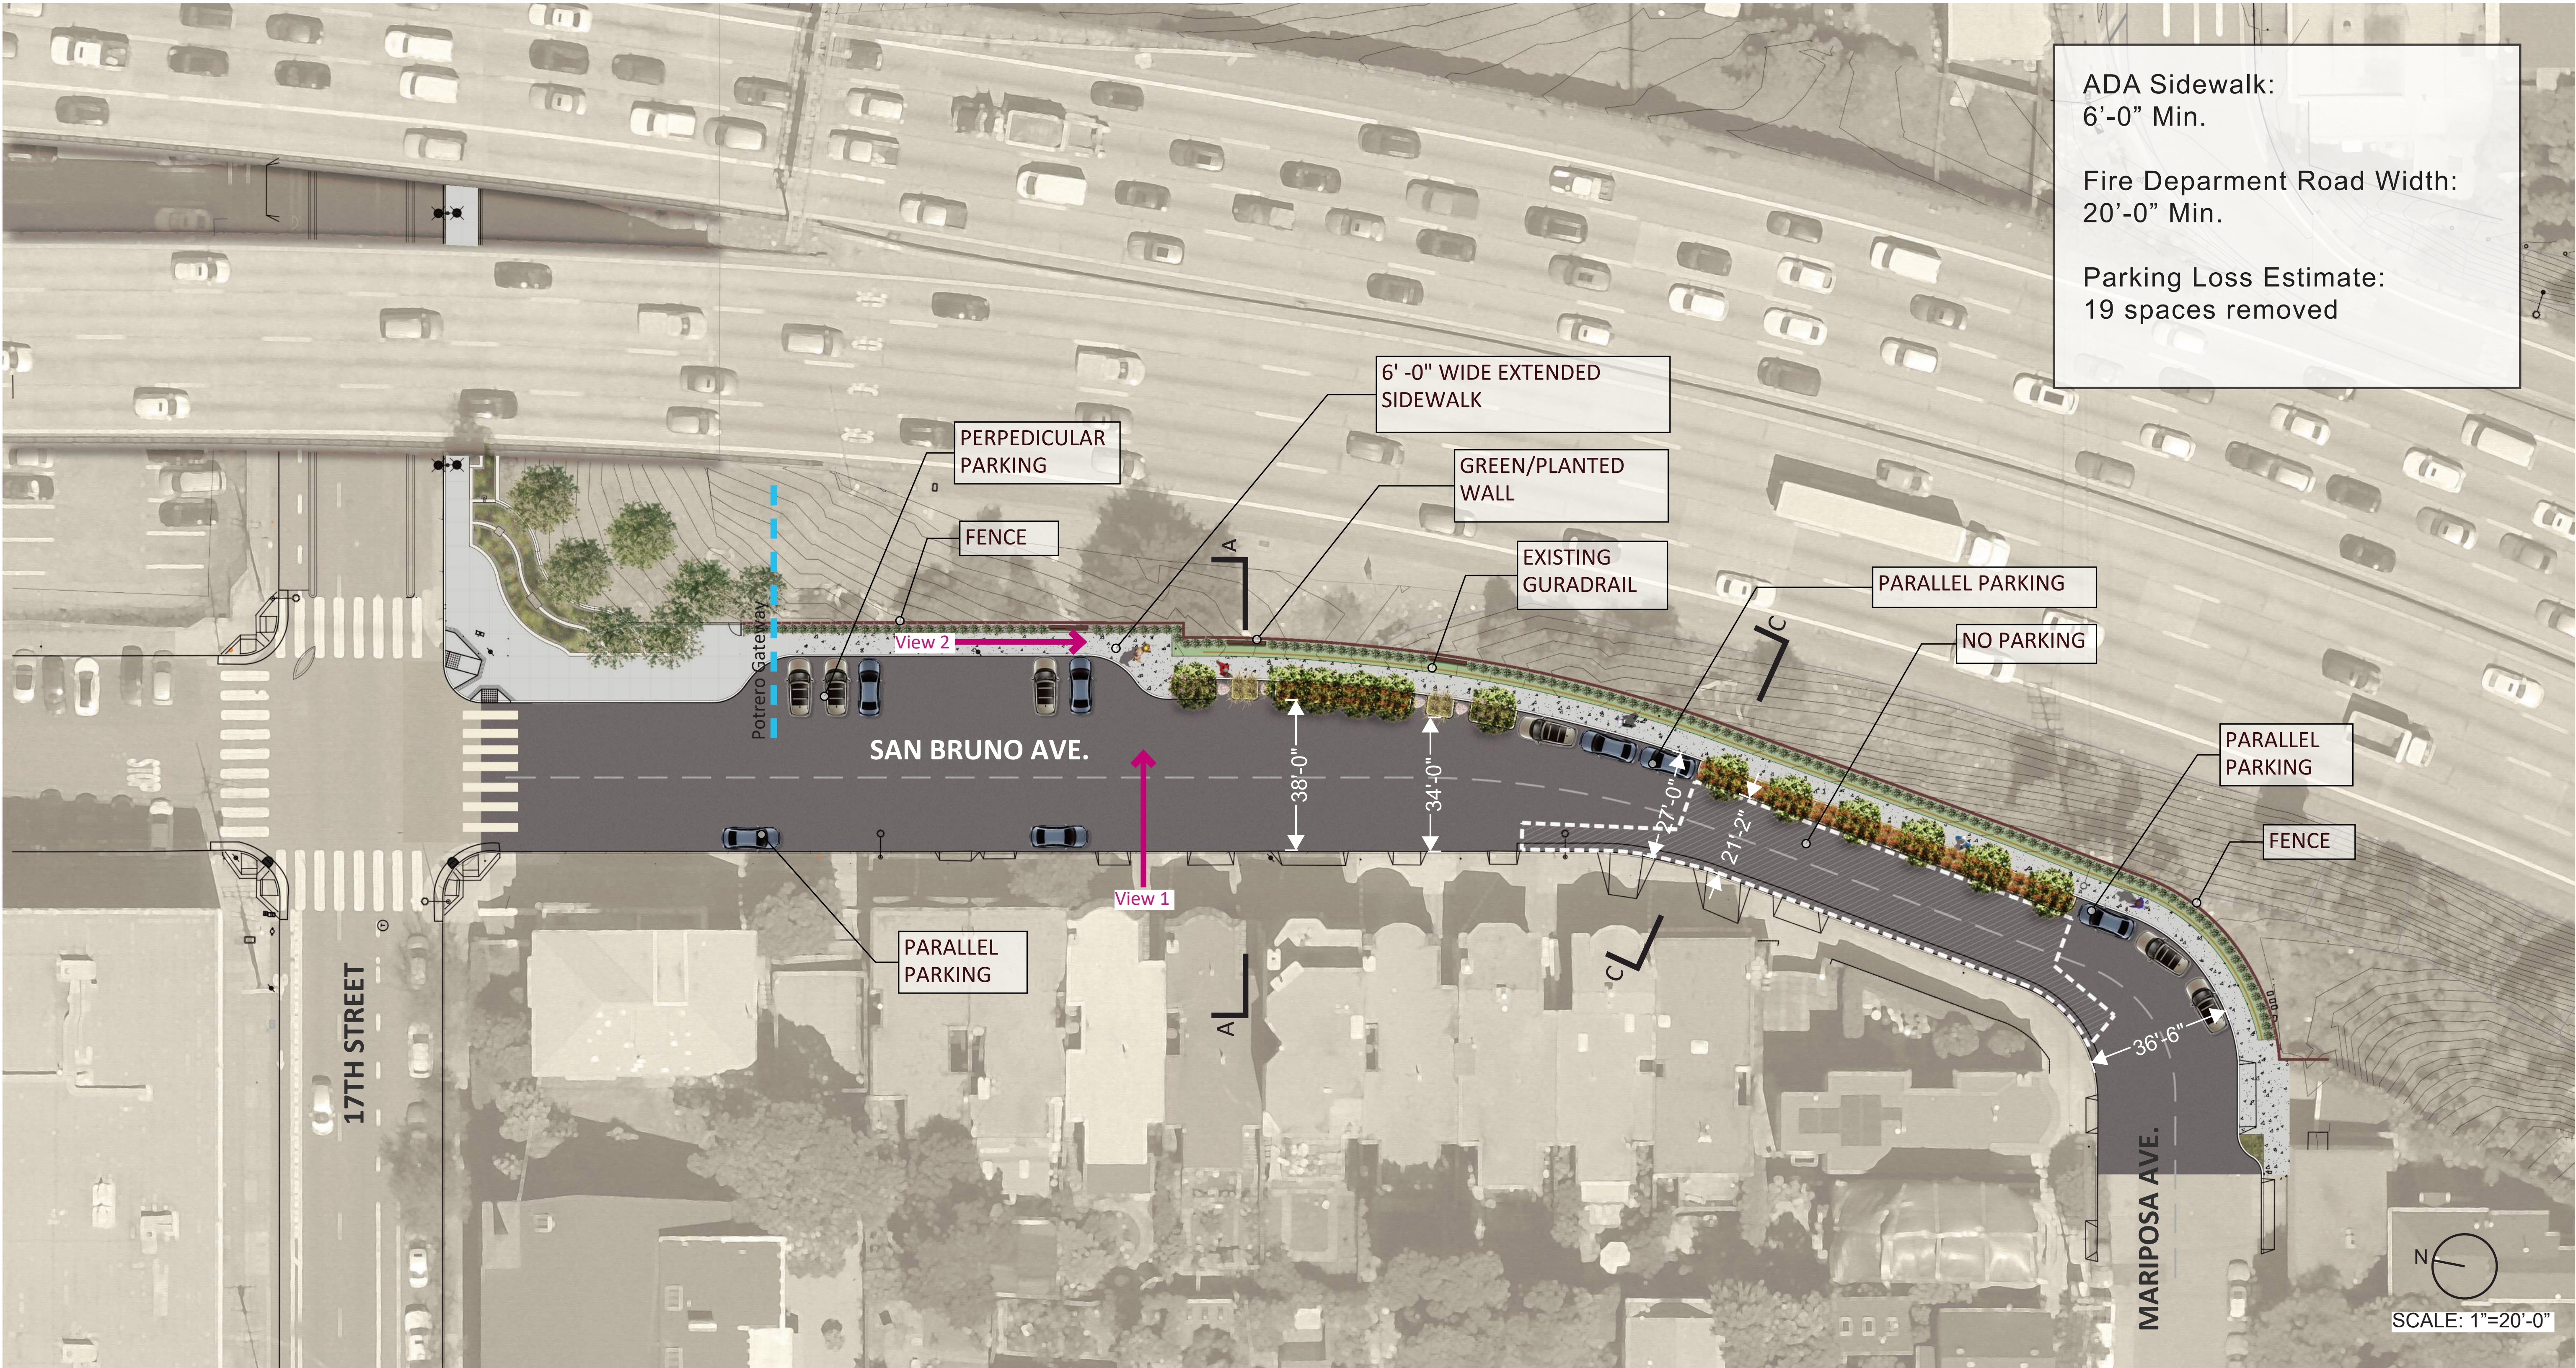

OPTION A - EAST SIDE GREENING




OPTION B - MID-BLOCK SCREEN + STREET TREES

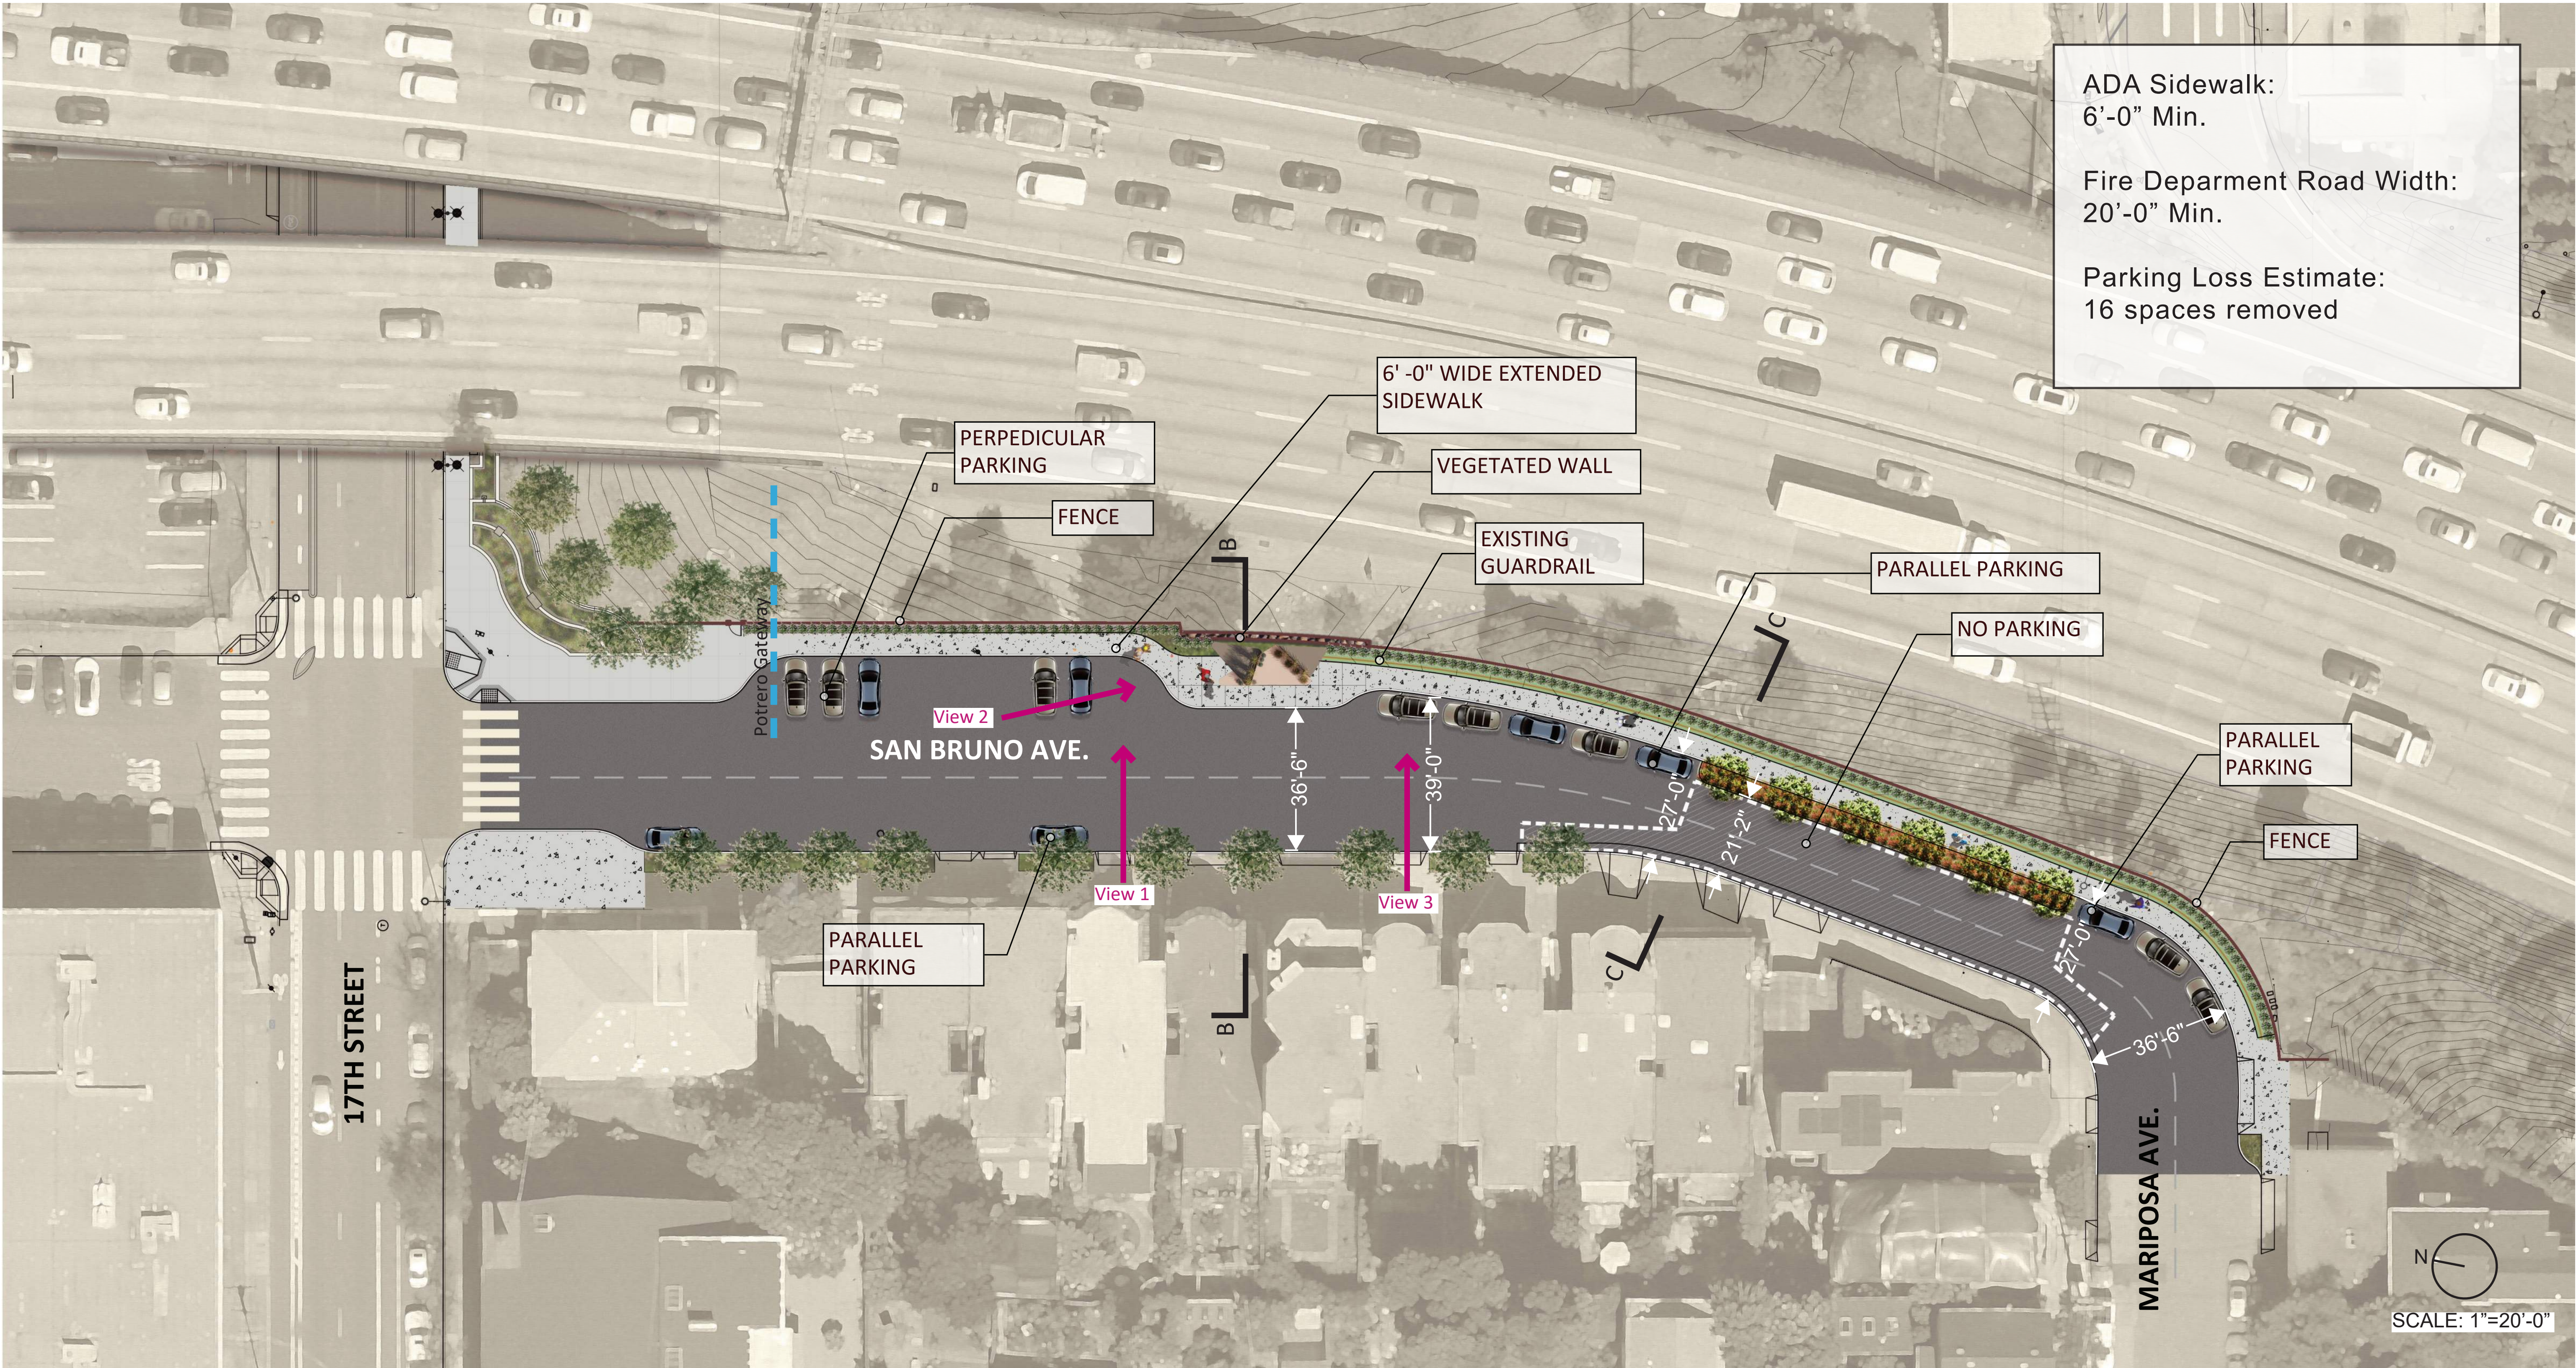

OPTION B - MID-BLOCK SCREEN + STREET TREES




OPTION A - EAST SIDE GREENING

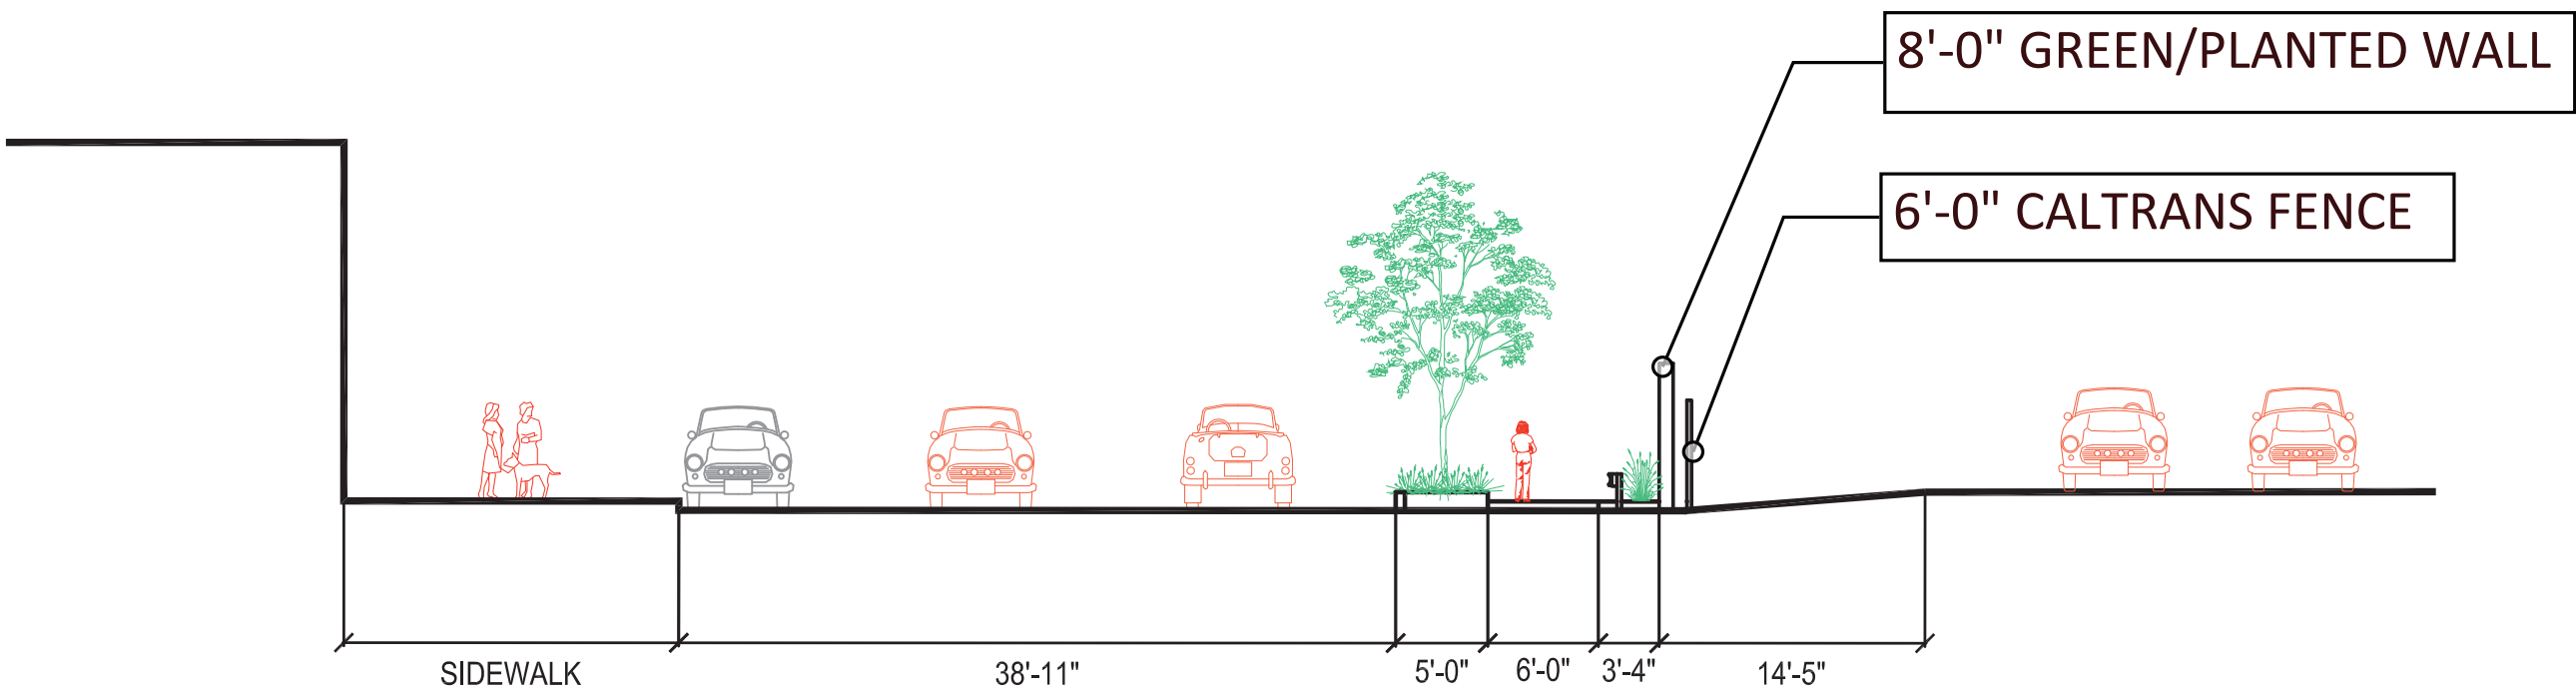


SECTION A-A


OPTION B - MID-BLOCK SCREEN + STREET TREES

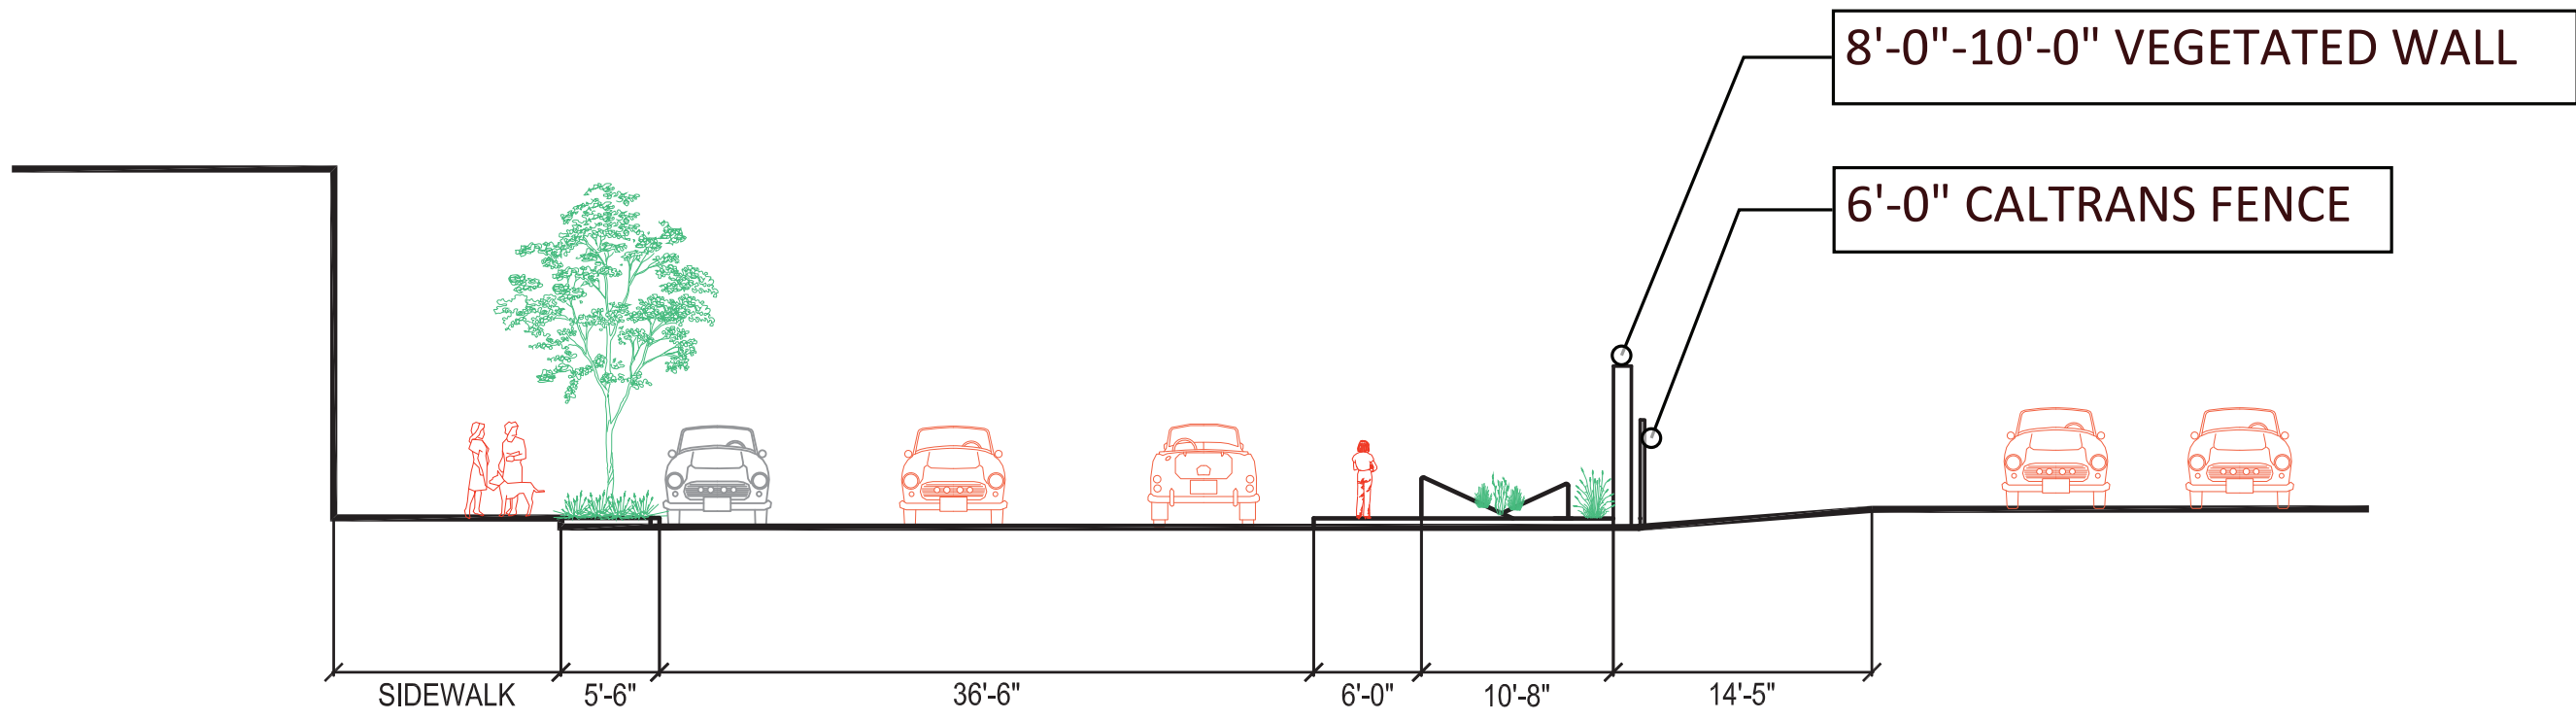

SECTION B-B

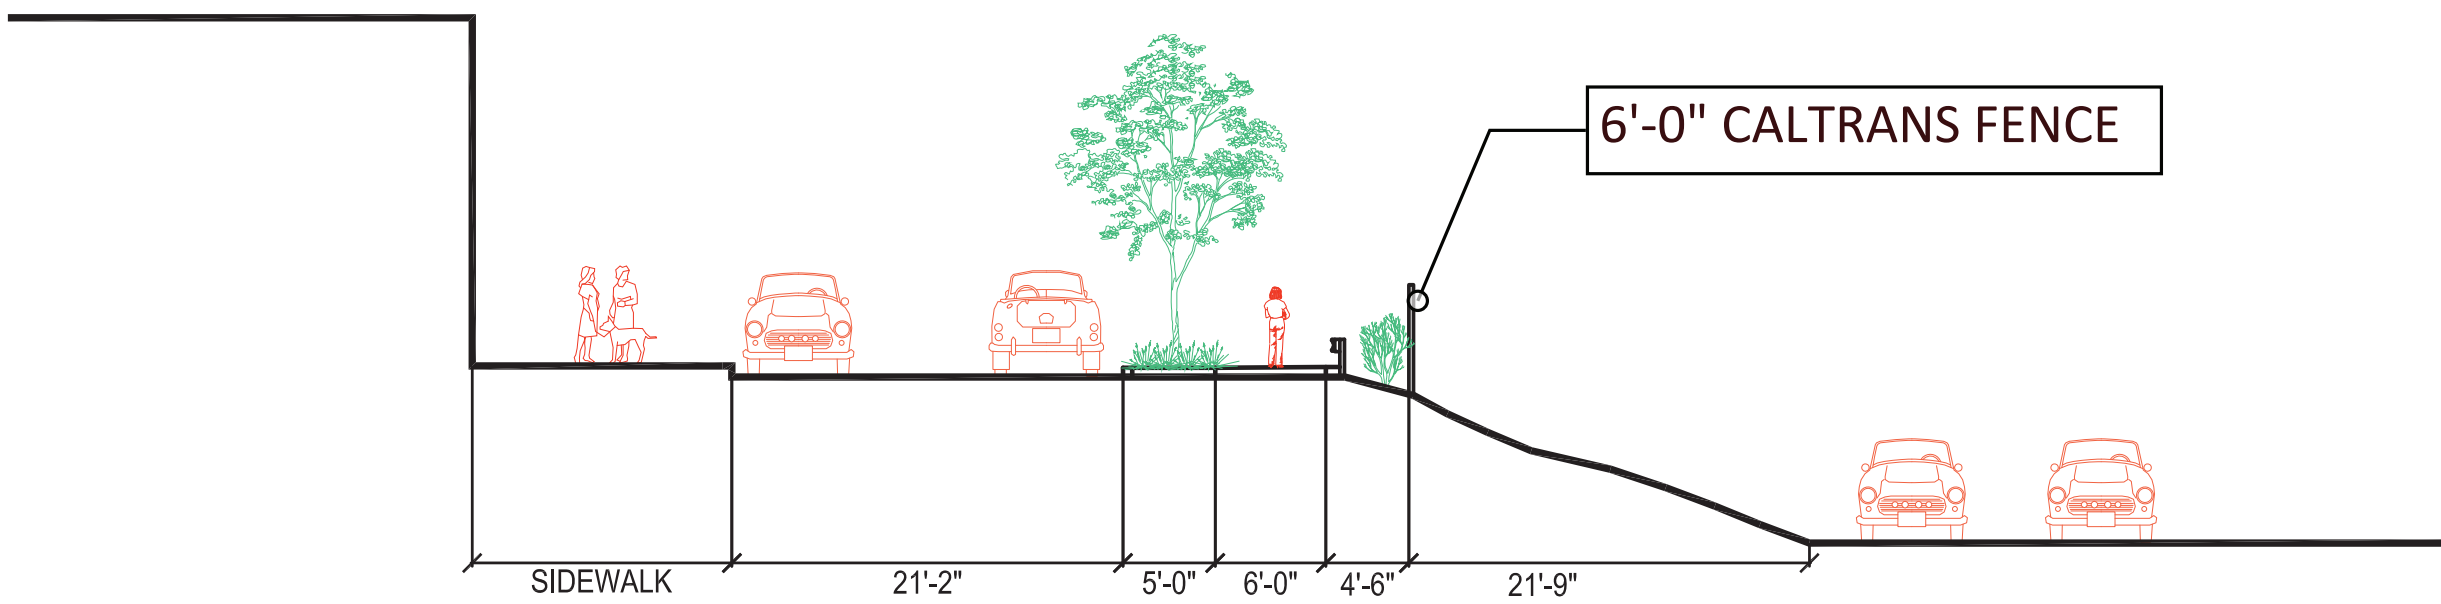

SECTION C-C

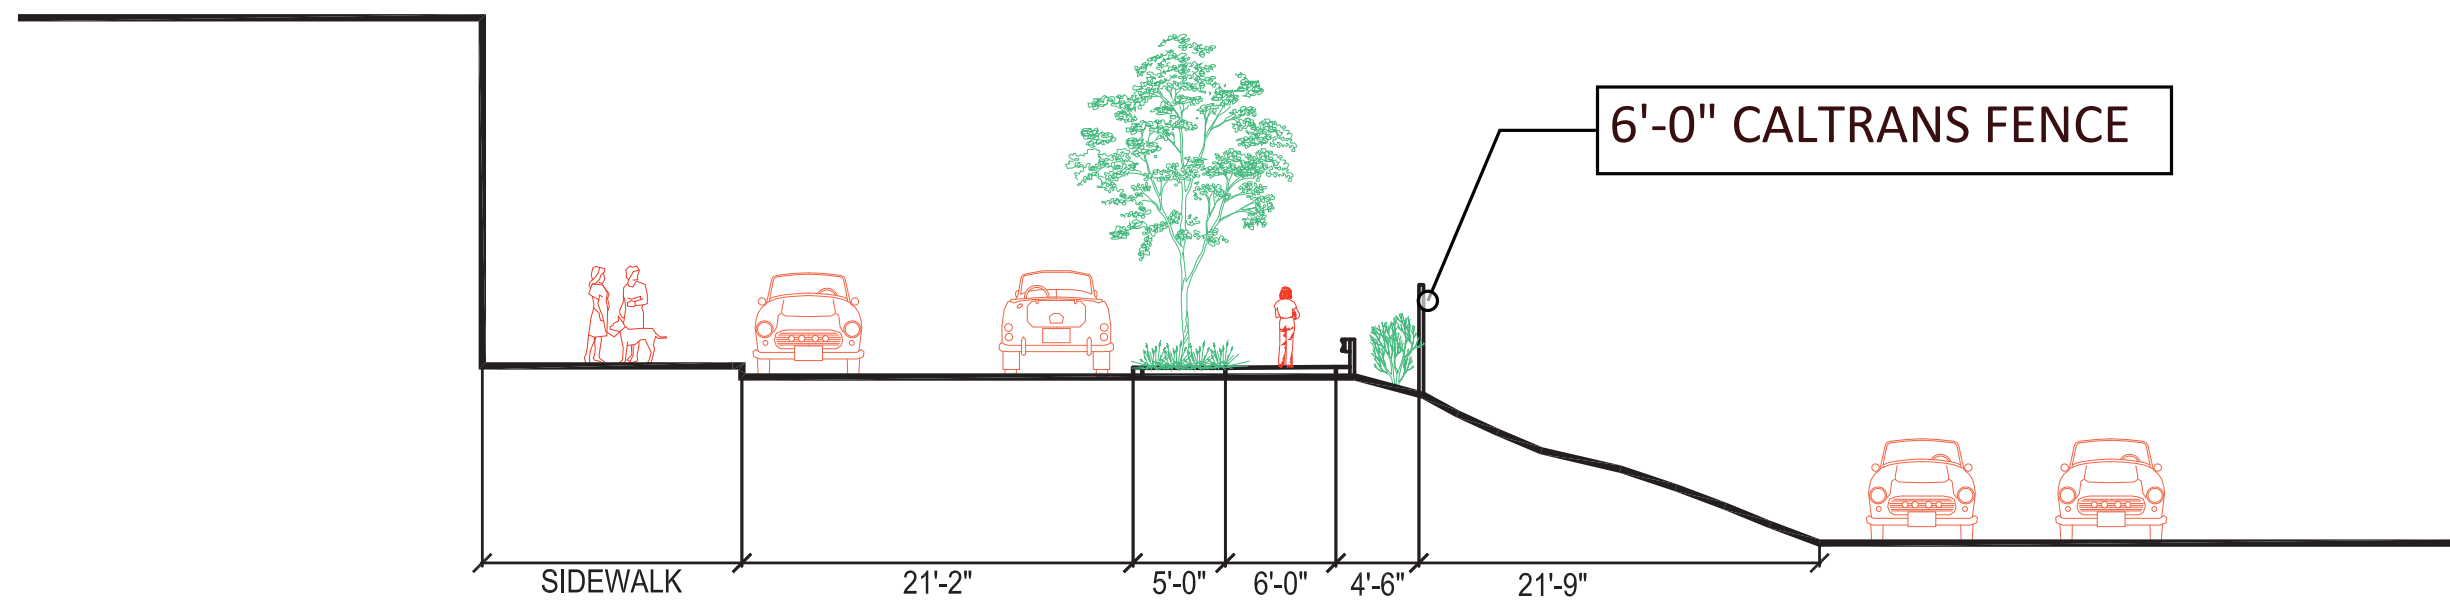

SECTION C-C